

1/16" = 1'-0"
 0 5 10 15


FIRST FLOOR PLAN




PROJECT
 MARINE TECHNOLOGY CENTER
 University of Alaska-Juneau
 job no. CEJ/TLJ-78

DATE
 APRIL 1982
 DRAWN BY
 M.A. FOULKE
 SHEET NO.

ackley
 Jensen
 ARCHITECTS

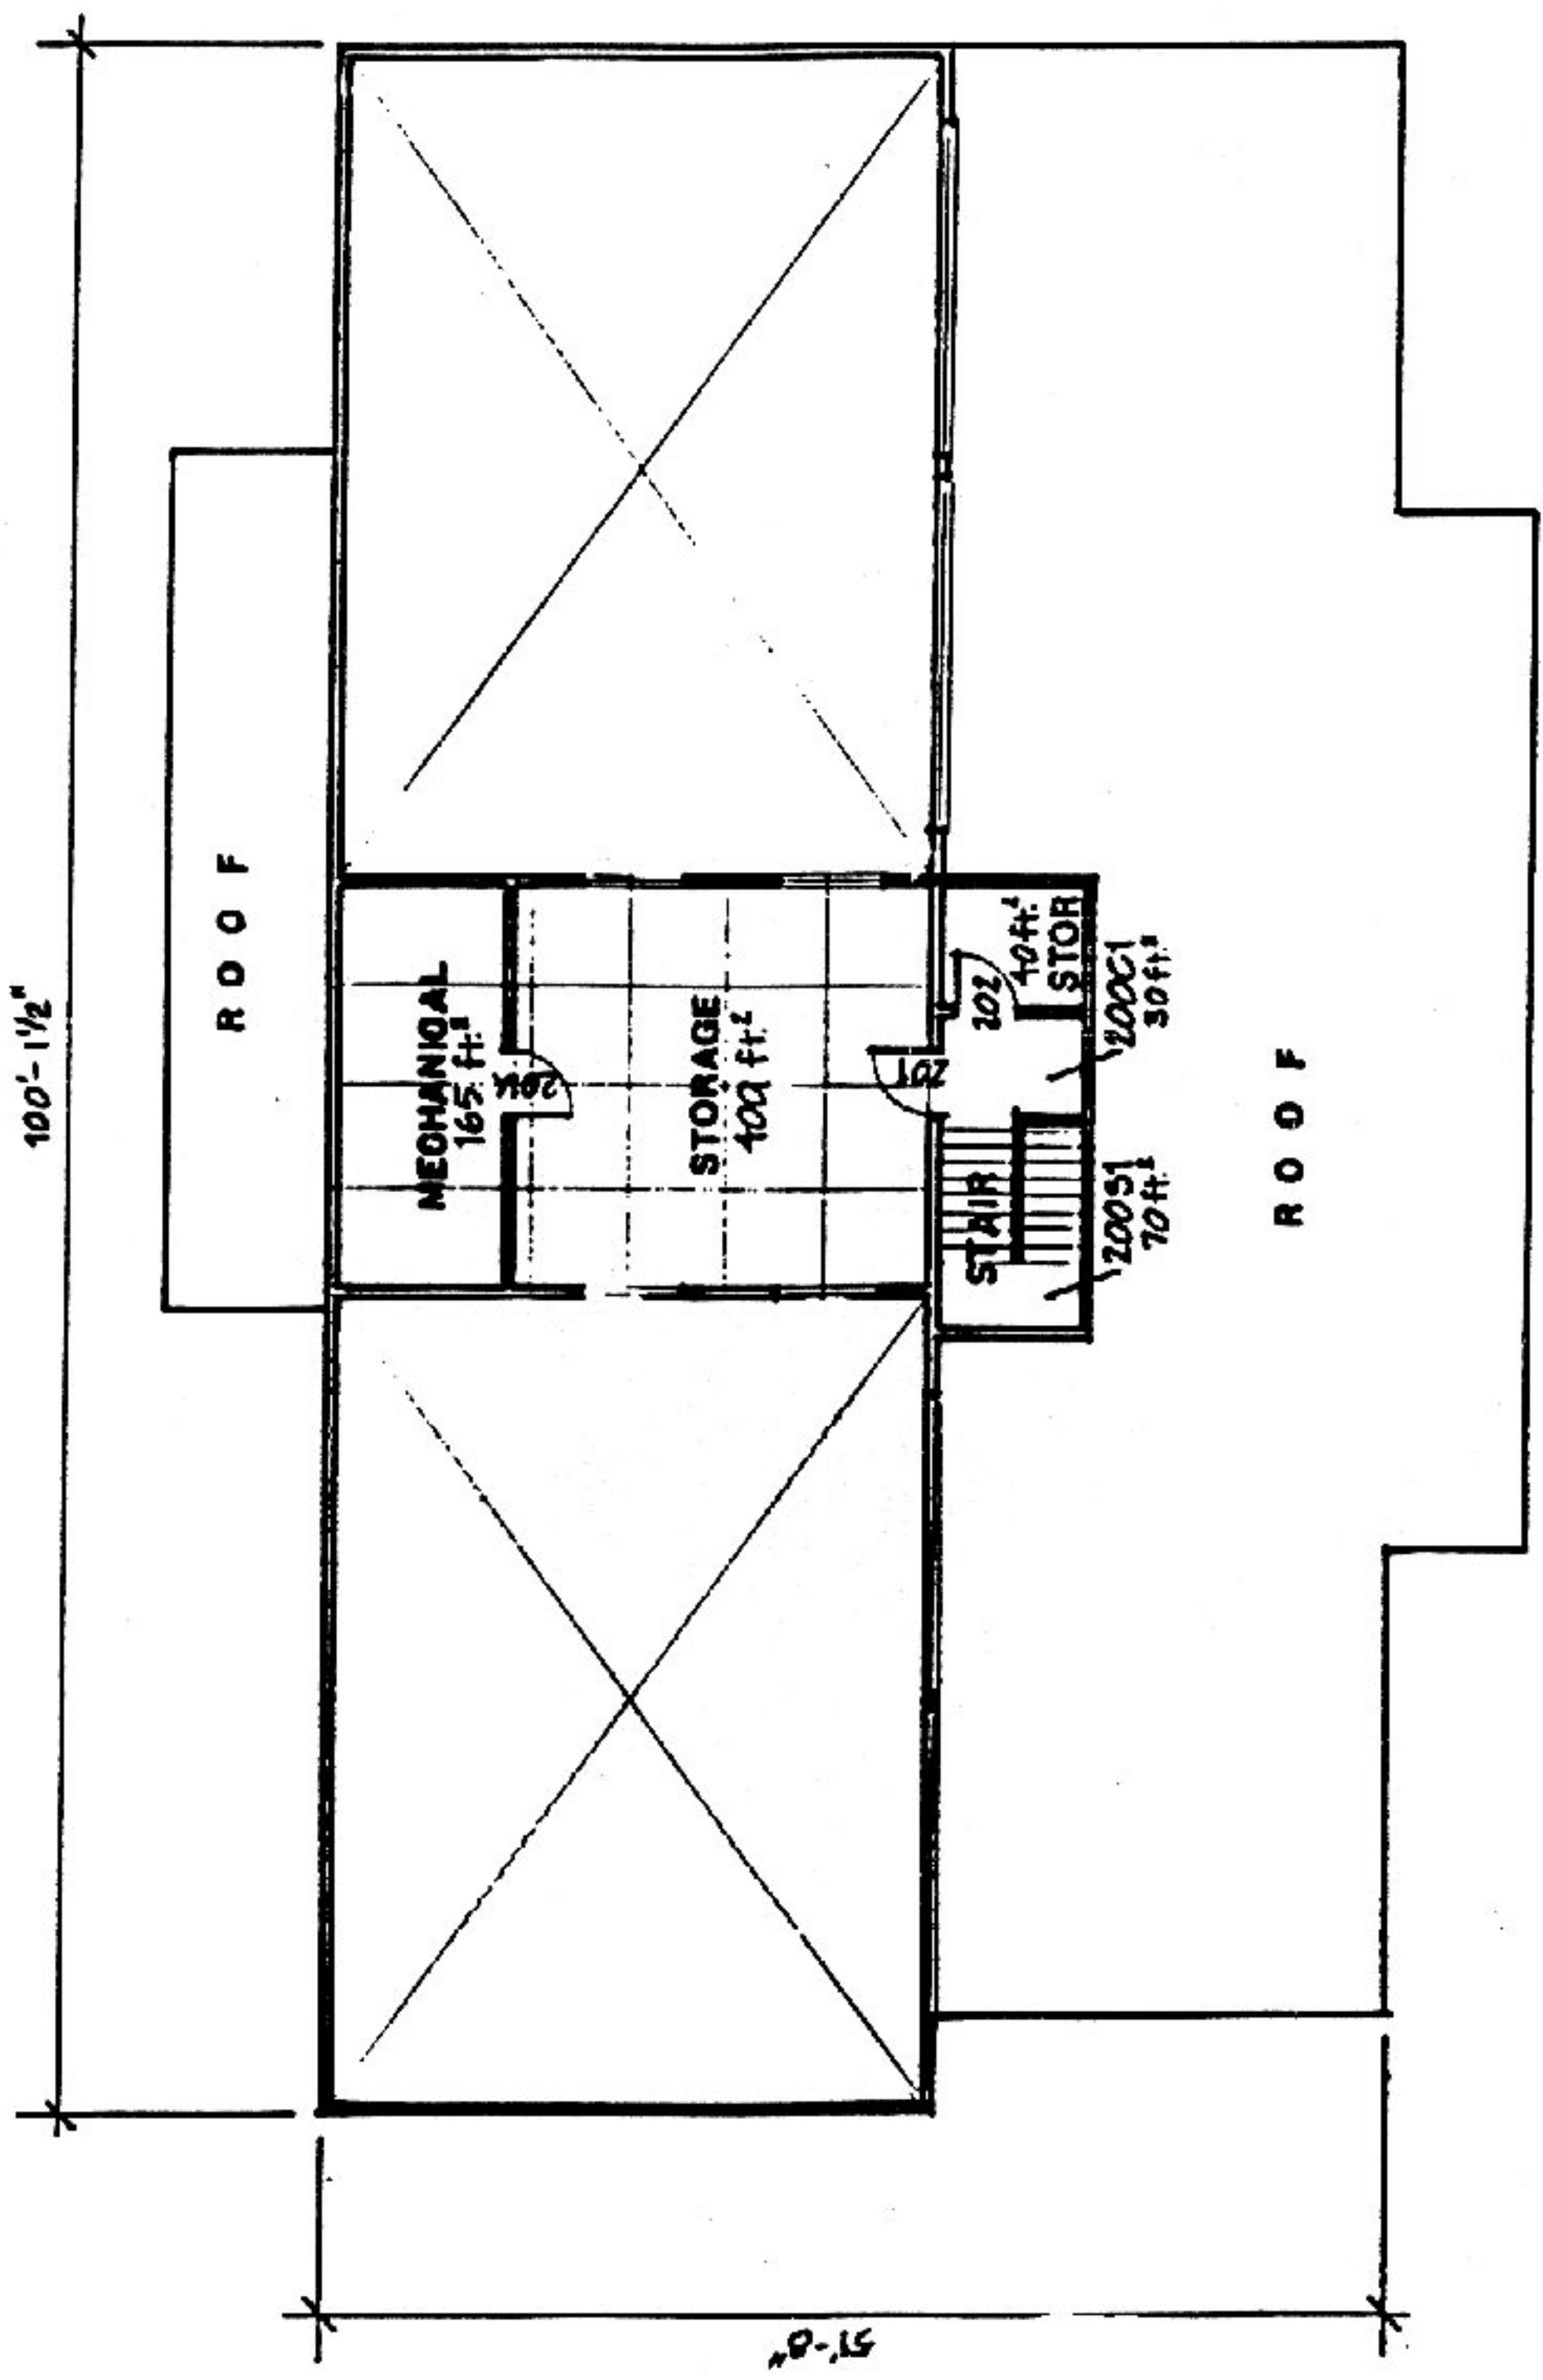

SECOND FLOOR PLAN

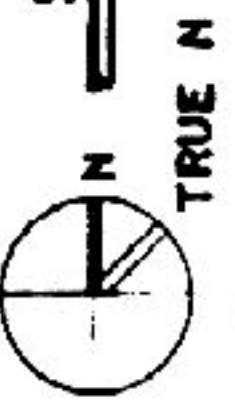

1/16" = 1'-0"
 0 5 10 15

PROJECT
 MARINE TECHNOLOGY CENTER
 University of Alaska-Juneau
 job no. CEJ/TLJ-78

DATE
 APRIL 1982
 DRAWN BY
 M. A. FOULKE
 SHEET NO

ackley
 jensen