


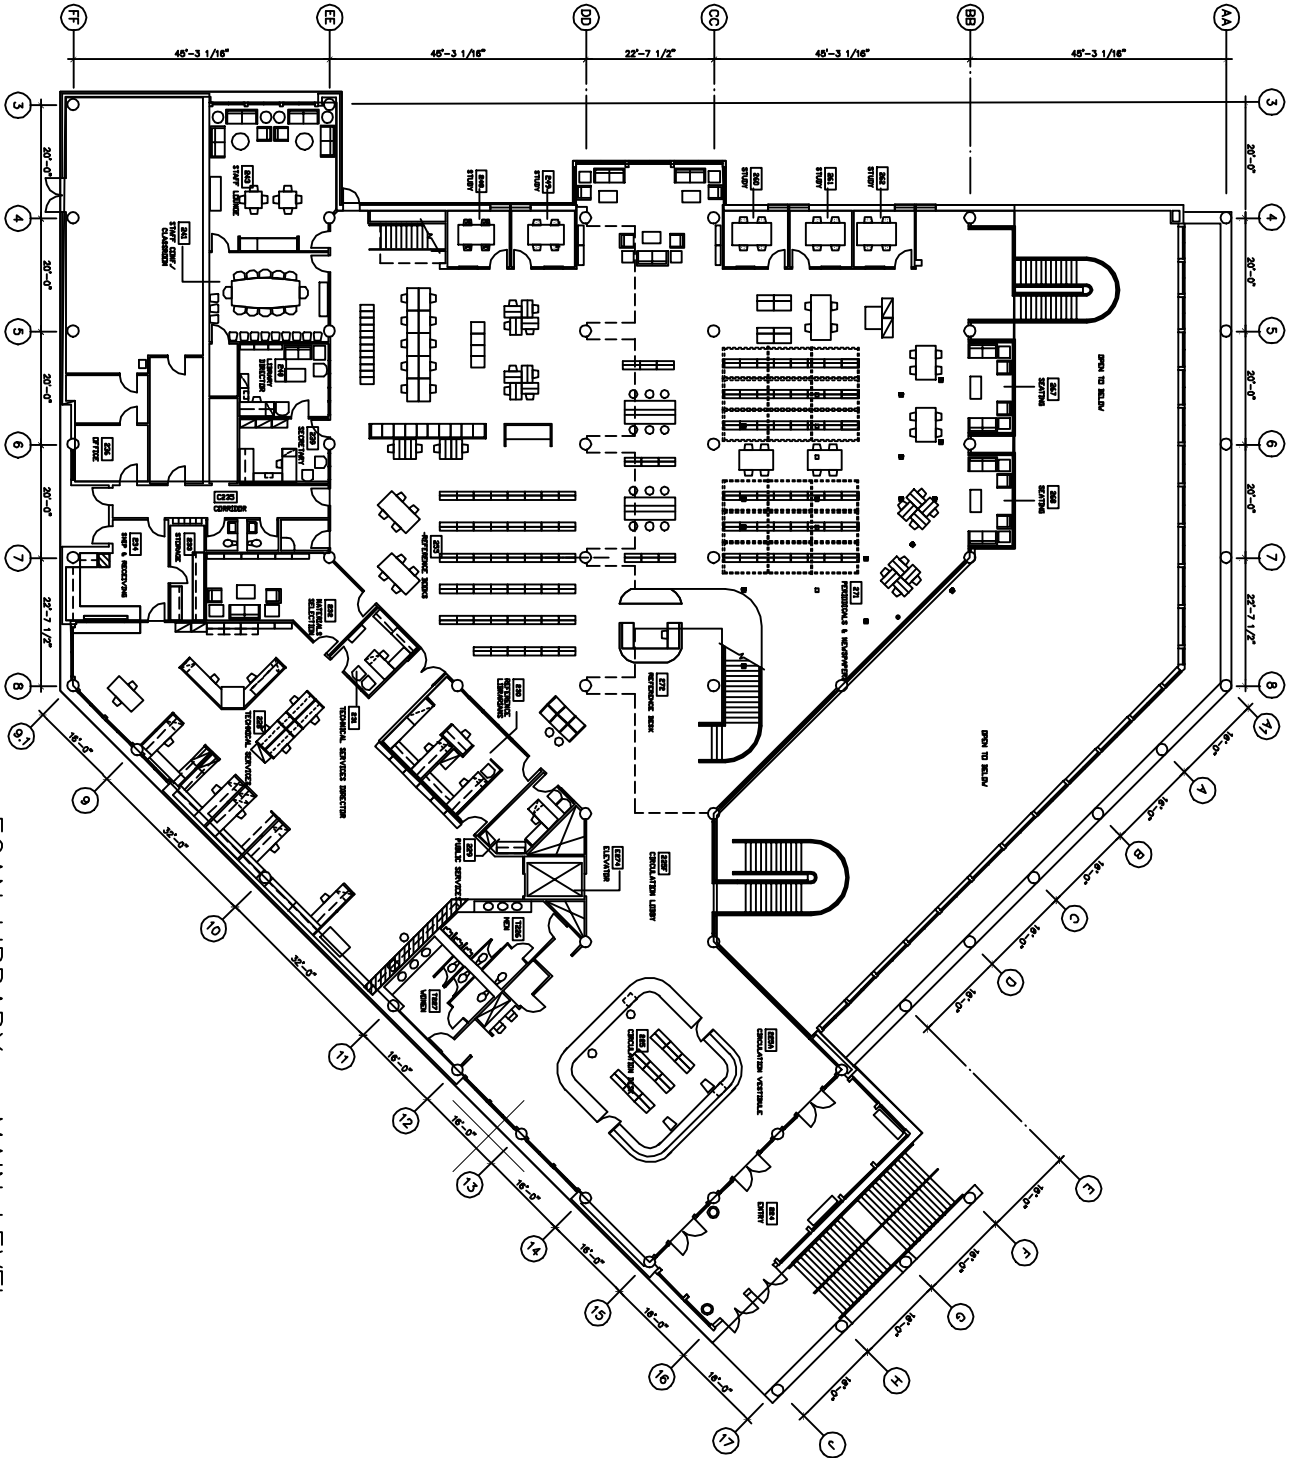

Scale: 1/16" = 1'-0"

0 8 16 32



EGAN LIBRARY – MAIN LEVEL
 Building No.: JS-108

August, 2001