


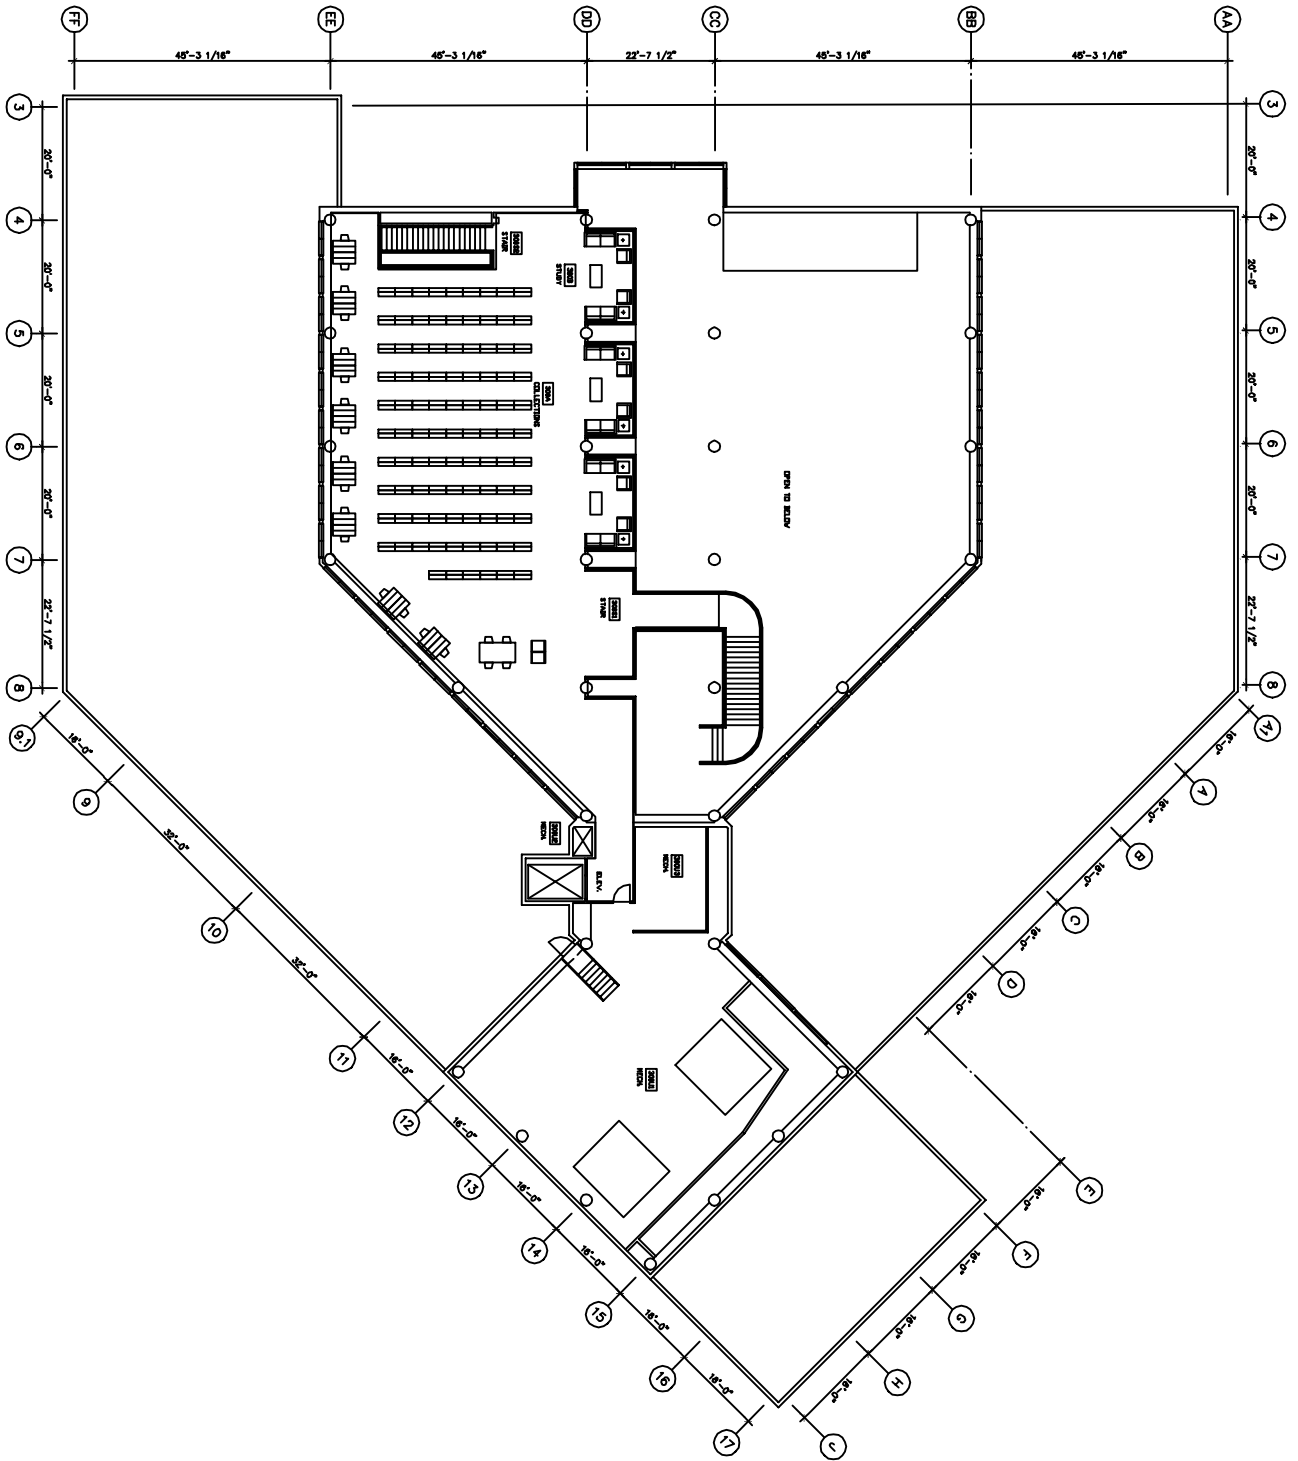

Scale: 1/16" = 1'-0"

0 8 16 32



EGAN LIBRARY – MEZZANINE LEVEL  
Building No.: JS-108

August, 2001

UAS FACILITIES INVENTORY



UNIVERSITY OF ALASKA  
OFFICE OF FACILITIES PLANNING AND CONSTRUCTION

Drawn By	S. TADA
Date	DECEMBER 2001
Checked By	
Date	
Scale	1/8" = 1'-0"

EGAN LIBRARY  
MEZZANINE LEVEL

UNIVERSITY OF ALASKA, SOUTHEAST

SHEET NO.  
3 of 4