


MOURANT BUILDING - LOWER LEVEL
 Building No.: JS-107
 August, 2001

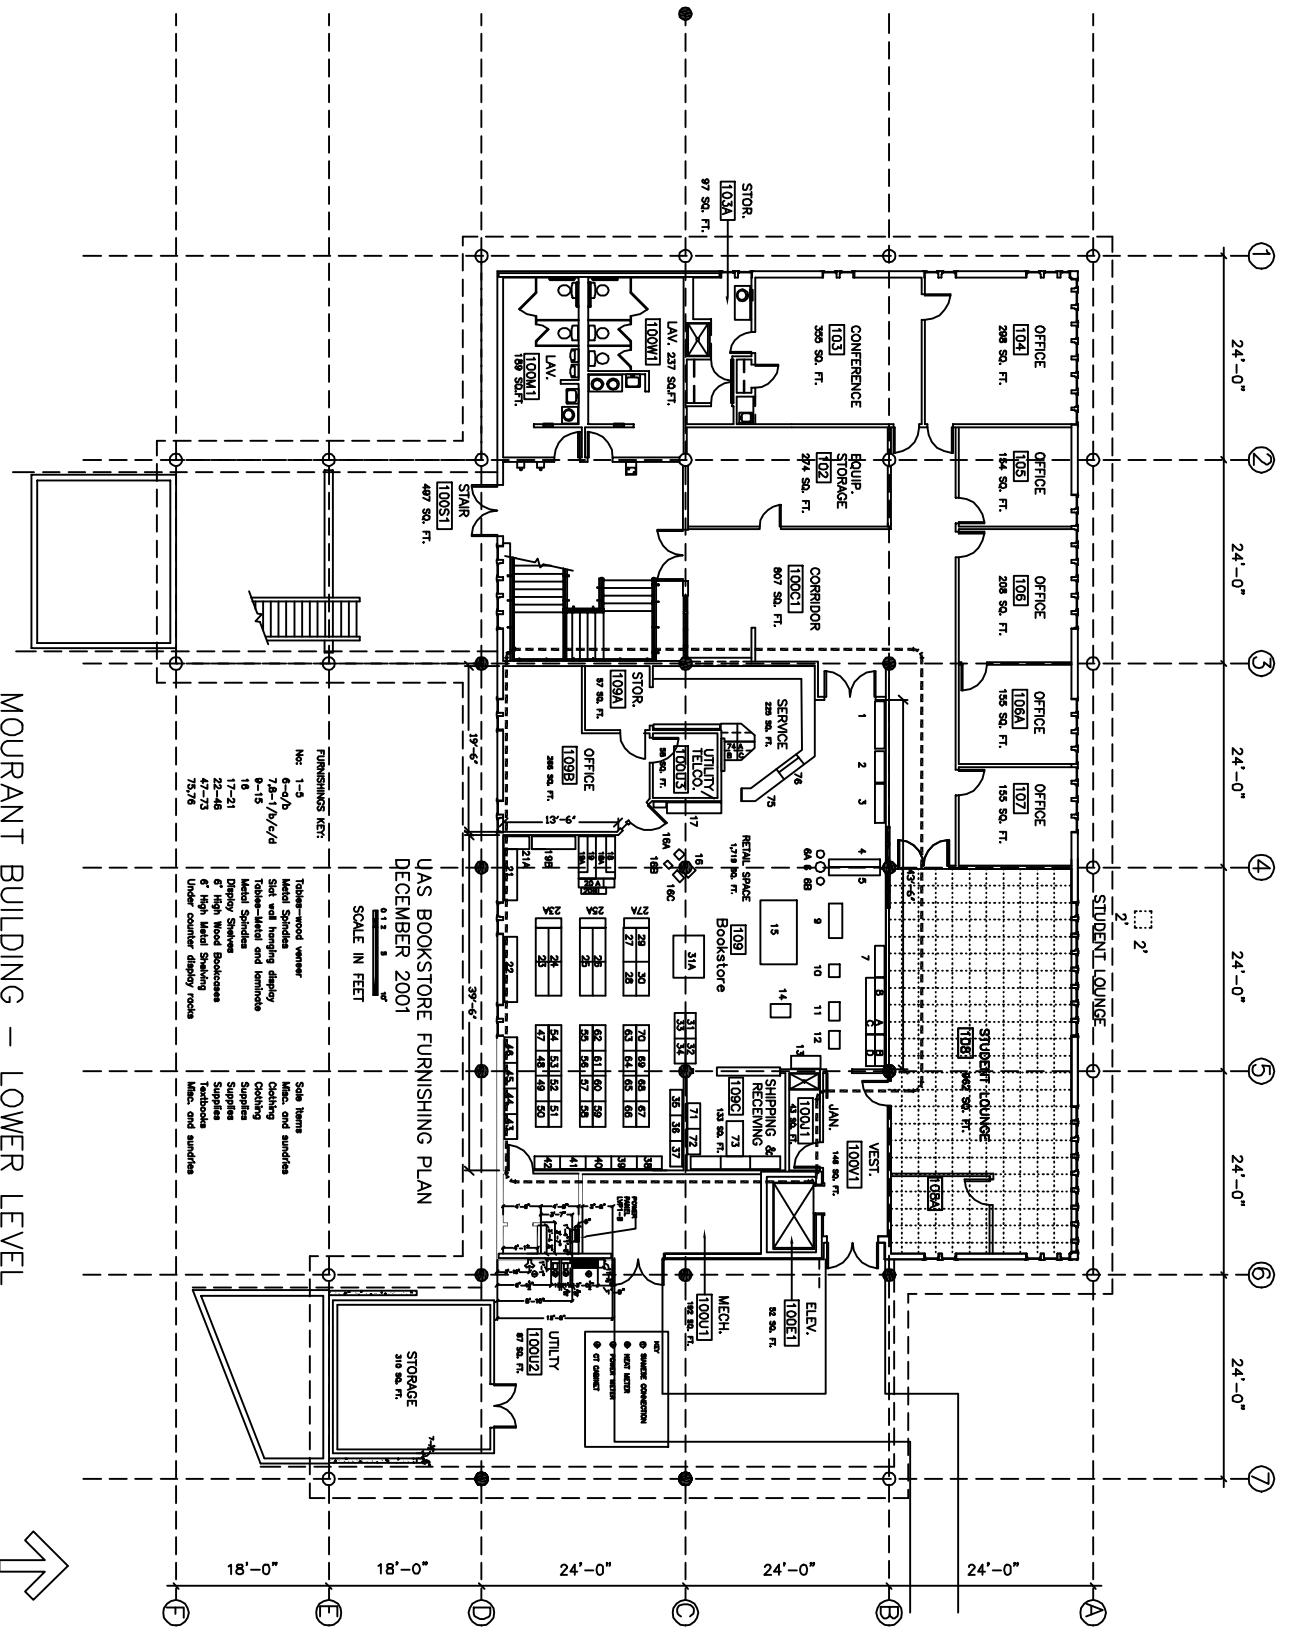

FURNISHINGS KEY:


UAS BOOKSTORE FURNISHING PLAN
 DECEMBER 2001
 SCALE IN FEET
 0 1 2 

